




STATE	FEDERAL PROJECT NO.	SHEET	TOTAL SHEETS
N.J.	-	-	-
STRUCTURE NO.			
STRUCTURE NAME -			

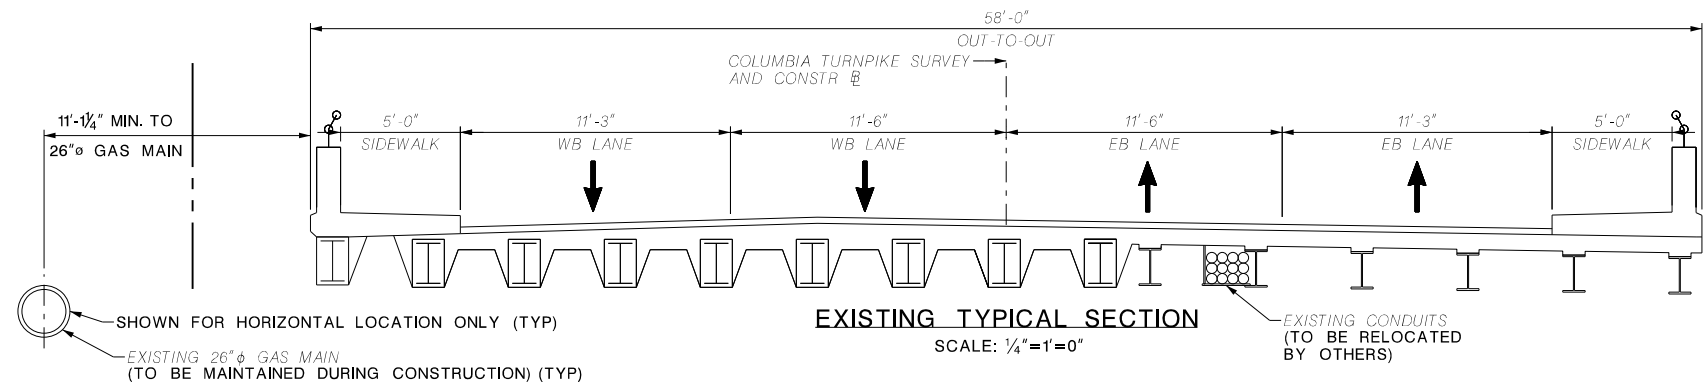


EXISTING LEGAL
RIGHT-OF-WAY LINE (TYP.)

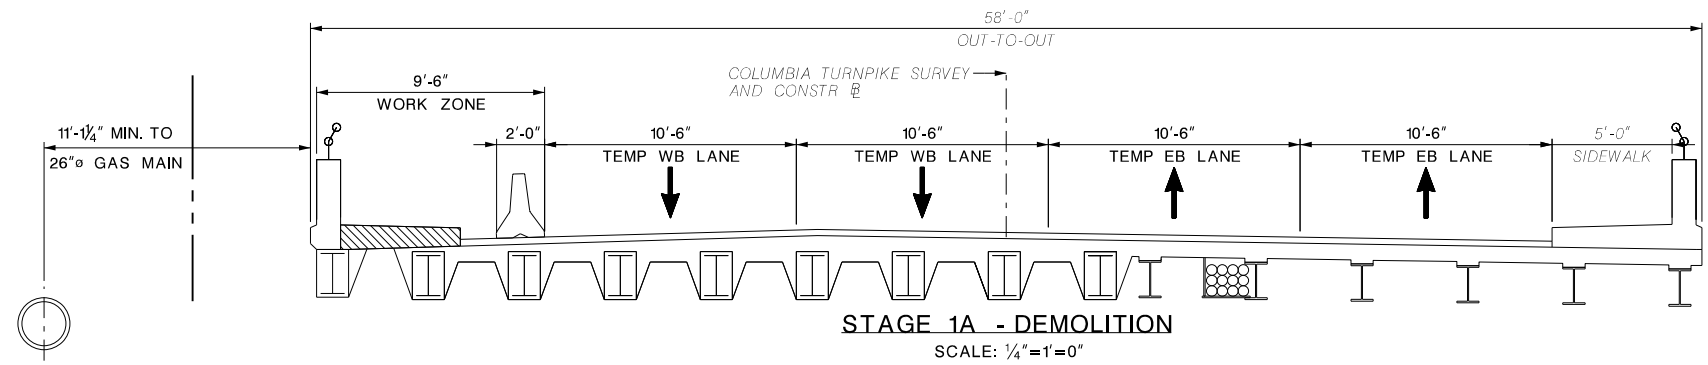


EXISTING LEGAL
RIGHT-OF-WAY LINE (TYP.)

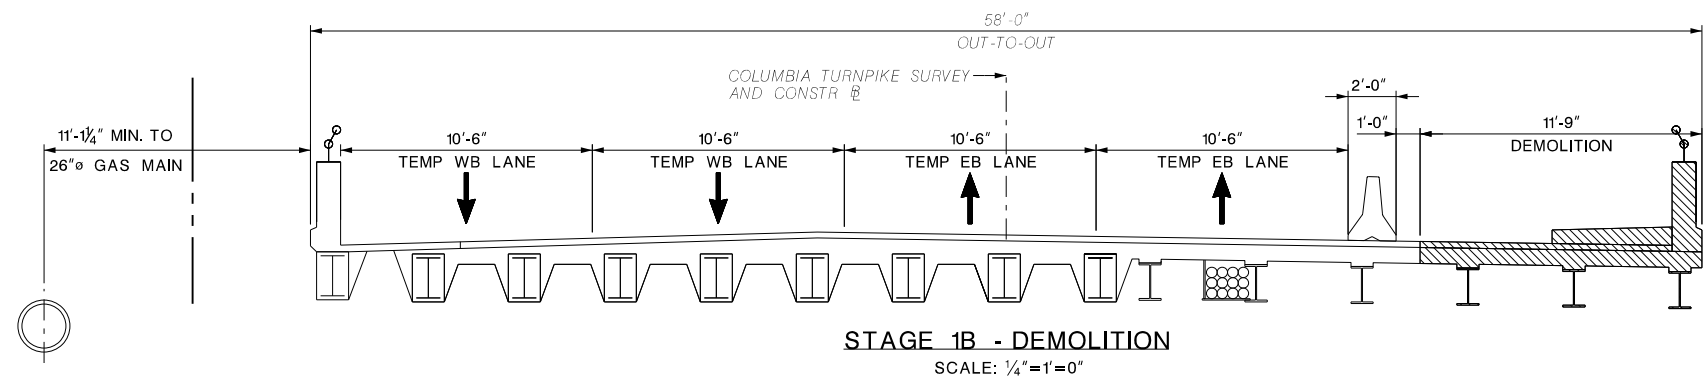

EXISTING LEGAL
RIGHT-OF-WAY LINE (TYP.)

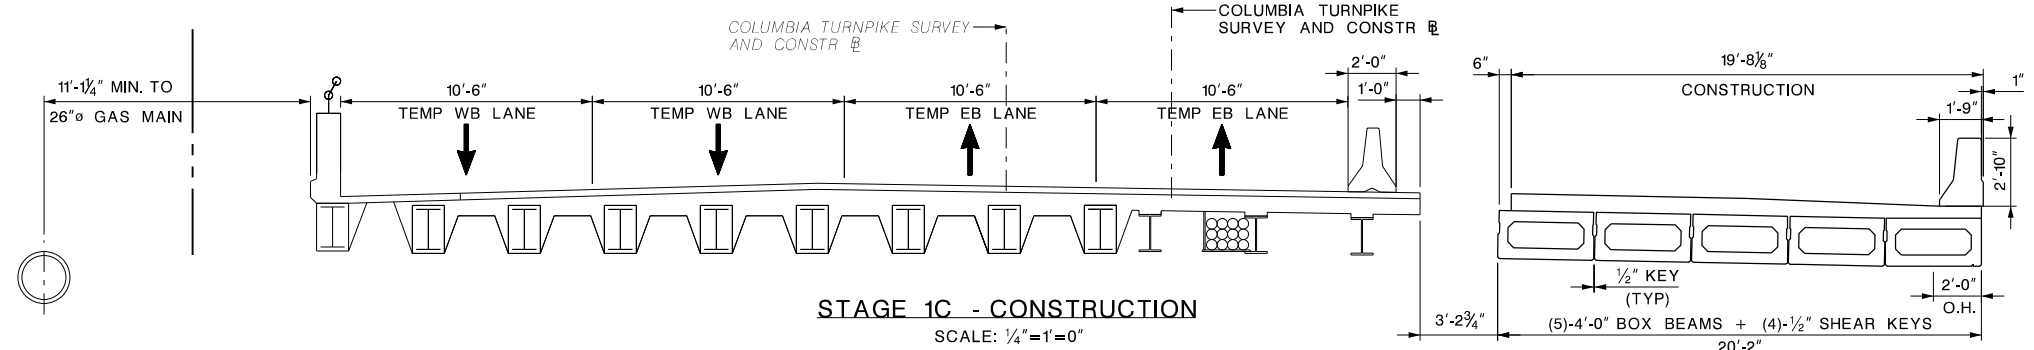

EXISTING LEGAL
RIGHT-OF-WAY LINE (TYP.)

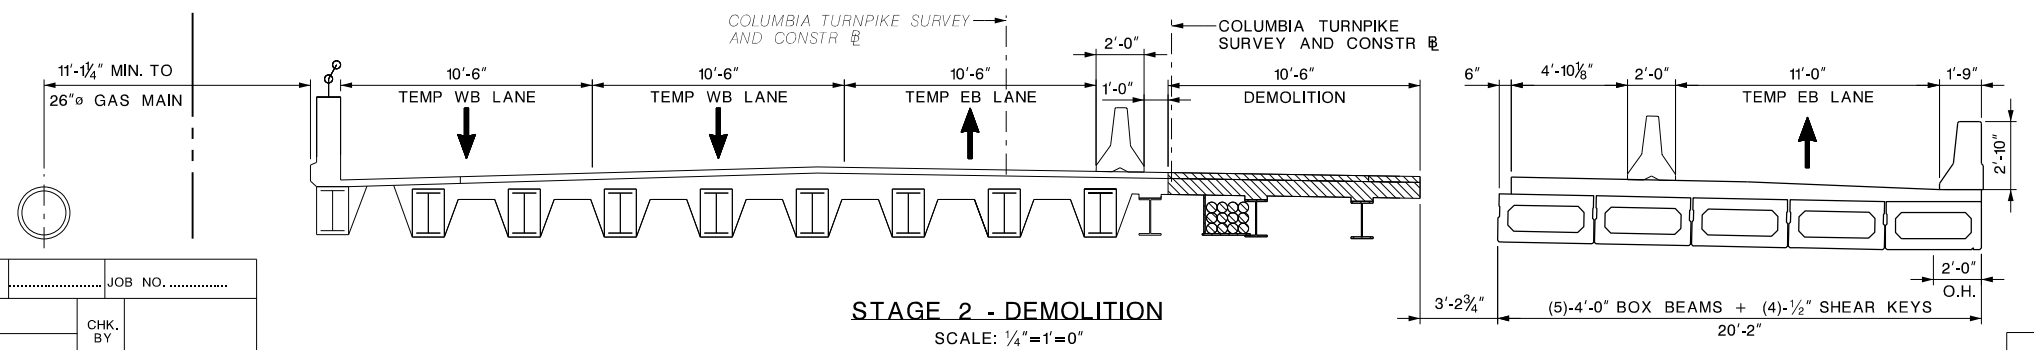

EXISTING LEGAL
RIGHT-OF-WAY LINE (TYP.)

LEGEND:

DEMOLITION

ALTERNATIVE D4 (D) PPA

MORRIS COUNTY

CONSTRUCTION STAGING - 1

STRUCTURE NO.
COLUMBIA TURNPIKE OVER BLACK BROOK

BOROUGH OF FLORHAM PARK
TRANSYSTEMS CORPORATION, INC.


MORRIS COUNTY
NEW JERSEY

BRIDGE
SHEET NO. ____ OF ____


FILE NAME: \$FILE\$	CONTROL SECTION	JOB NO.
TIME: 5:36:53 PM	DES. BY	CHK. BY
DATE: 12/3/2018	DWN. BY	
USERNAME: \$LOGIN_NAME\$	IN CHARGE OF	

REVISION	BY	CK'D	DATE


STATE	FEDERAL PROJECT NO.	SHEET	TOTAL SHEETS
N.J.	-		-
STRUCTURE NO.			
STRUCTURE NAME -			

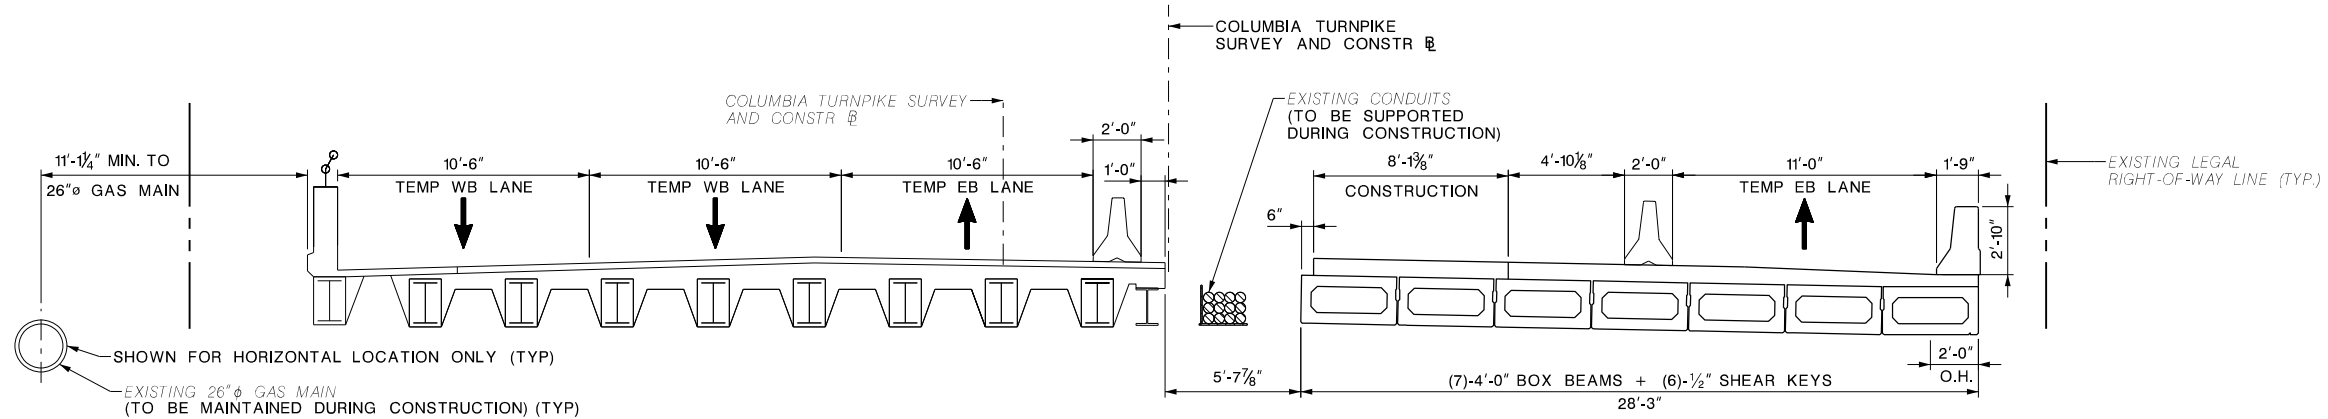

STAGE 2 - CONSTRUCTION
SCALE: 1/4"=1'-0"

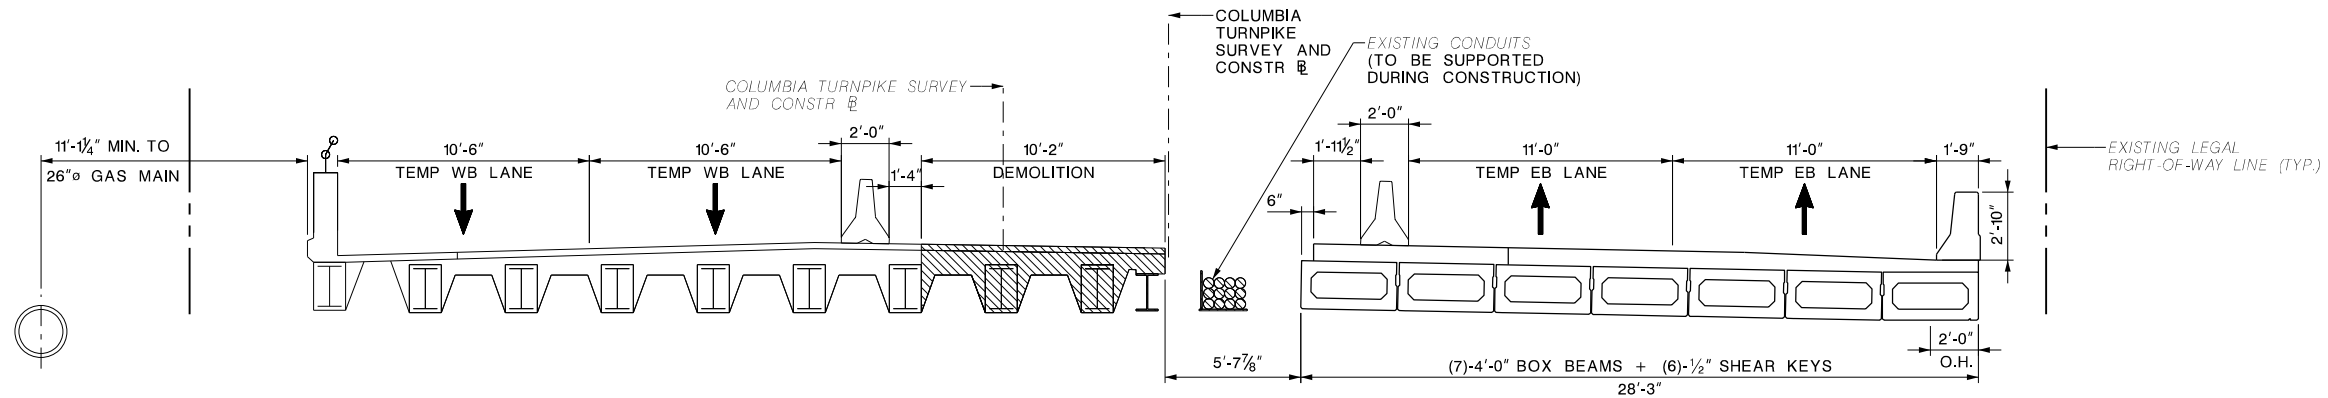


STAGE 3 - DEMOLITION
SCALE: 1/4"=1'-0"

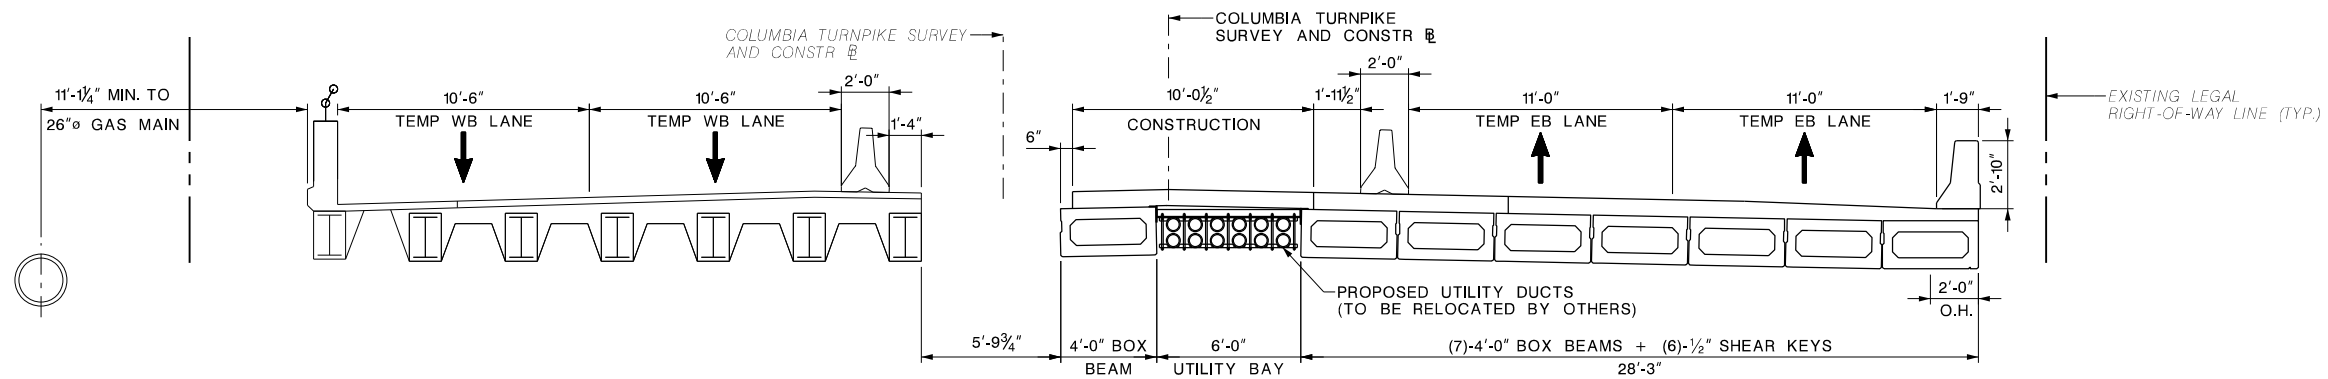

STAGE 3 - CONSTRUCTION
SCALE: 1/4"=1'-0"

LEGEND:
DEMOLITION

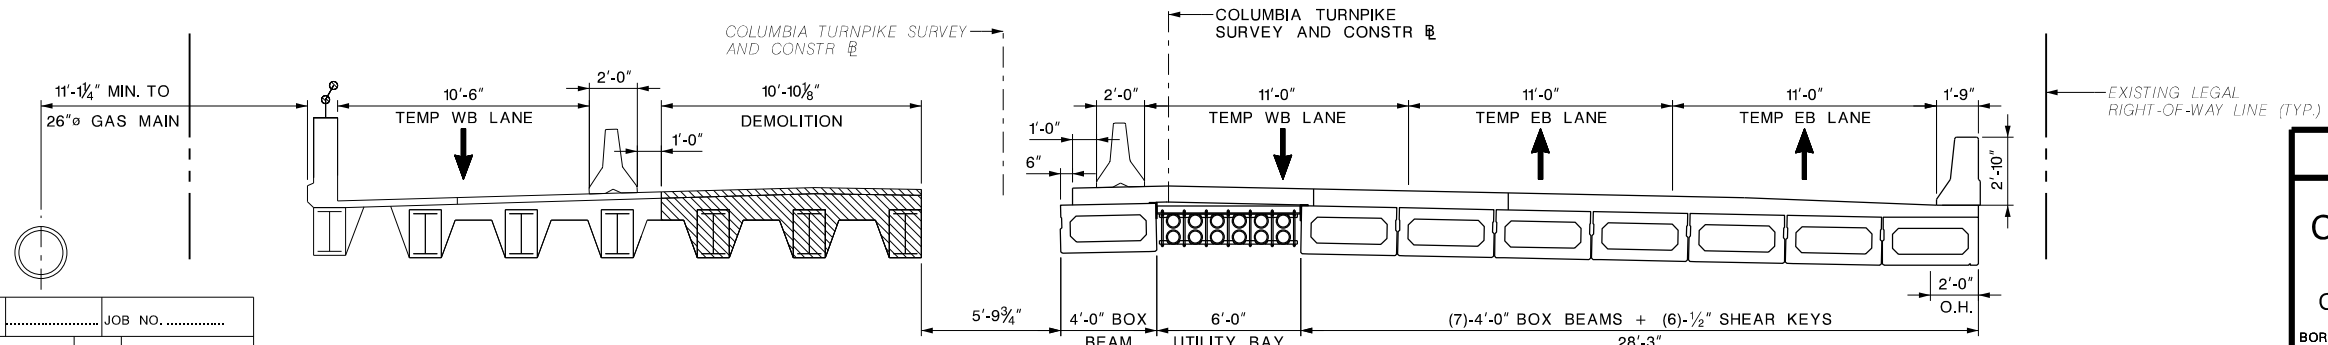


STAGE 4 - DEMOLITION
SCALE: 1/4"=1'-0"

ALTERNATIVE D4 (D)
PPA


FILE NAME: \$FILE\$	CONTROL SECTION	JOB NO.
TIME: 5:37:04 PM	DES. BY	CHK. BY
DATE: 12/3/2018	DWN. BY	
USERNAME: \$LOGIN_NAME\$	IN CHARGE OF	

MORRIS COUNTY	
CONSTRUCTION STAGING - 2	
STRUCTURE NO. COLUMBIA TURNPIKE OVER BLACK BROOK	
BOROUGH OF FLORHAM PARK TRANSYSTEMS CORPORATION, INC.	MORRIS COUNTY NEW JERSEY
BRIDGE SHEET NO. ____ OF ____	


REVISION	BY	CK'D	DATE

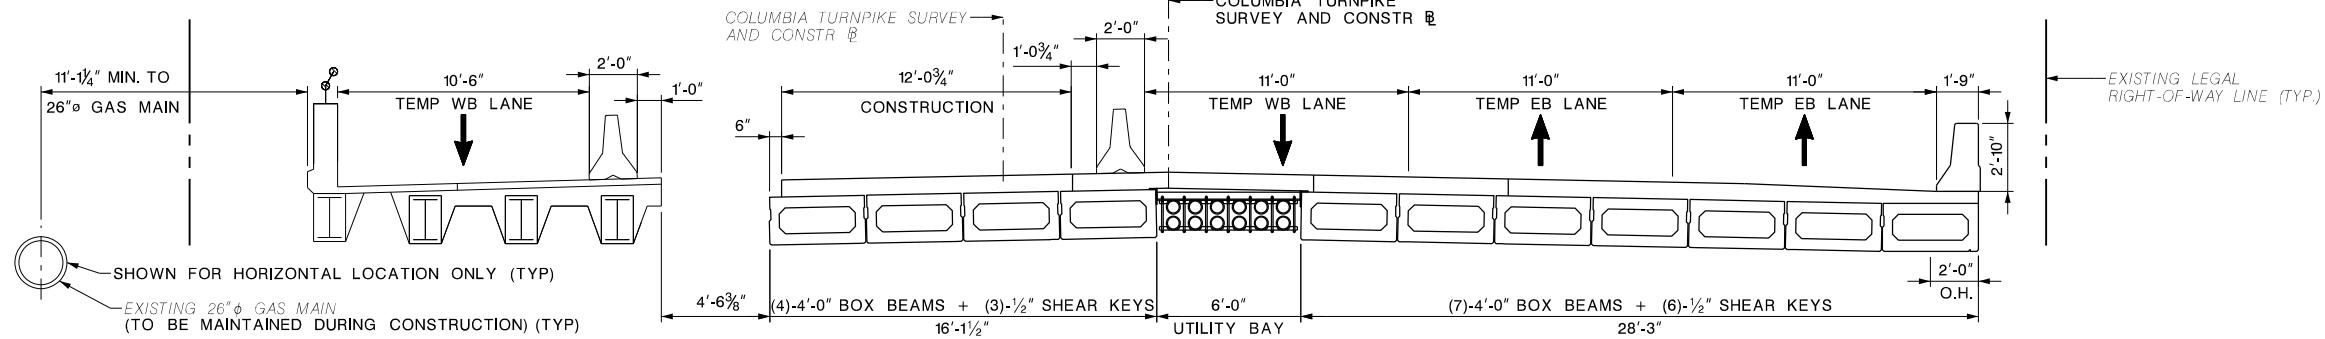

STAGE 4 - CONSTRUCTION
SCALE: 1/4"=1'-0"

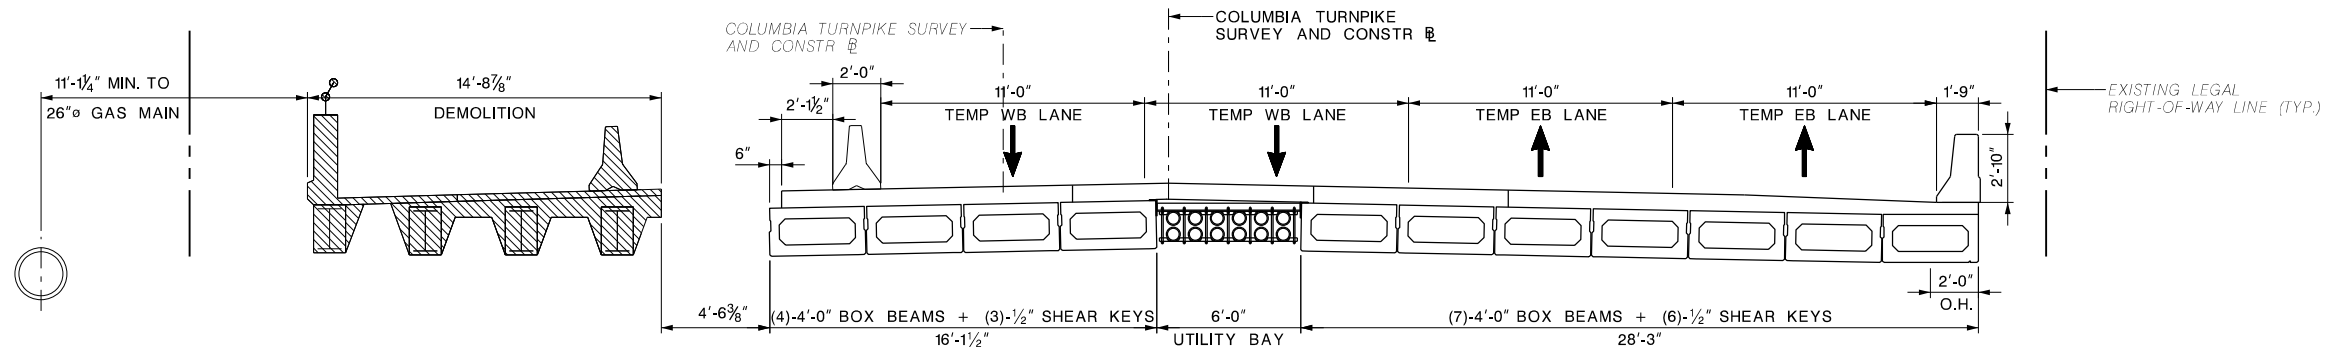


STAGE 5 - DEMOLITION
SCALE: 1/4"=1'-0"

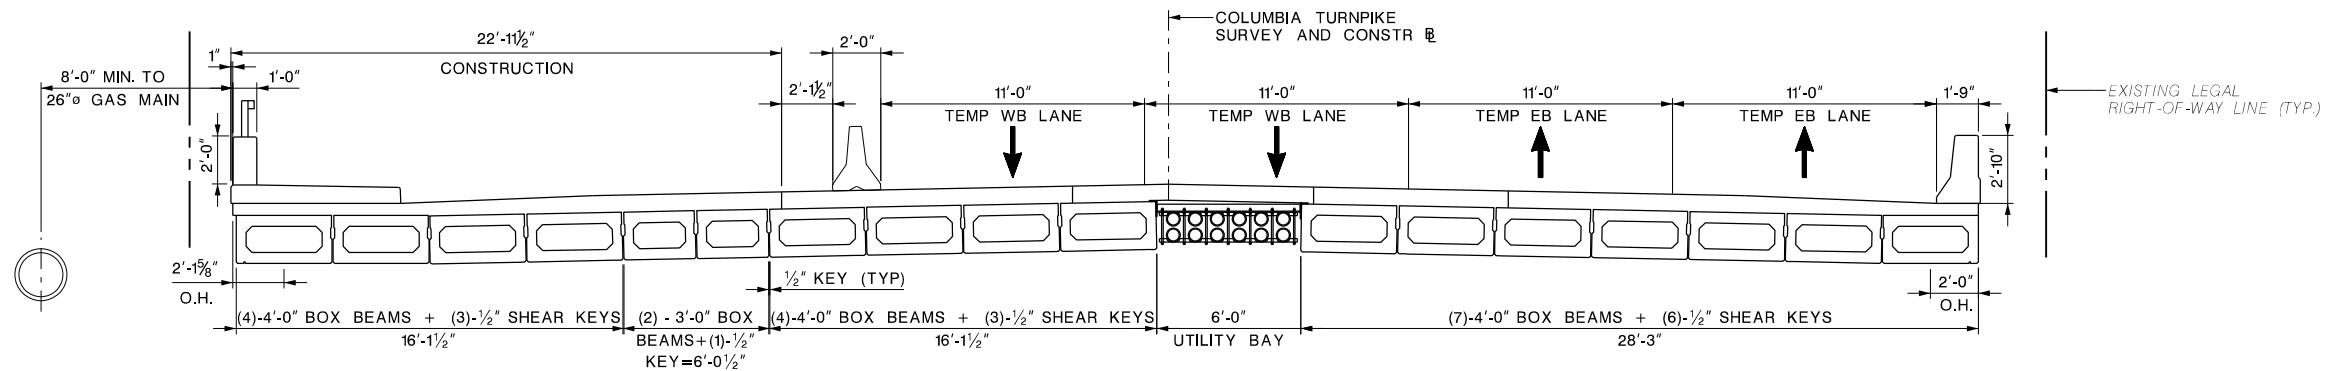

STAGE 5 - CONSTRUCTION
SCALE: 1/4"=1'-0"

LEGEND:
DEMOLITION

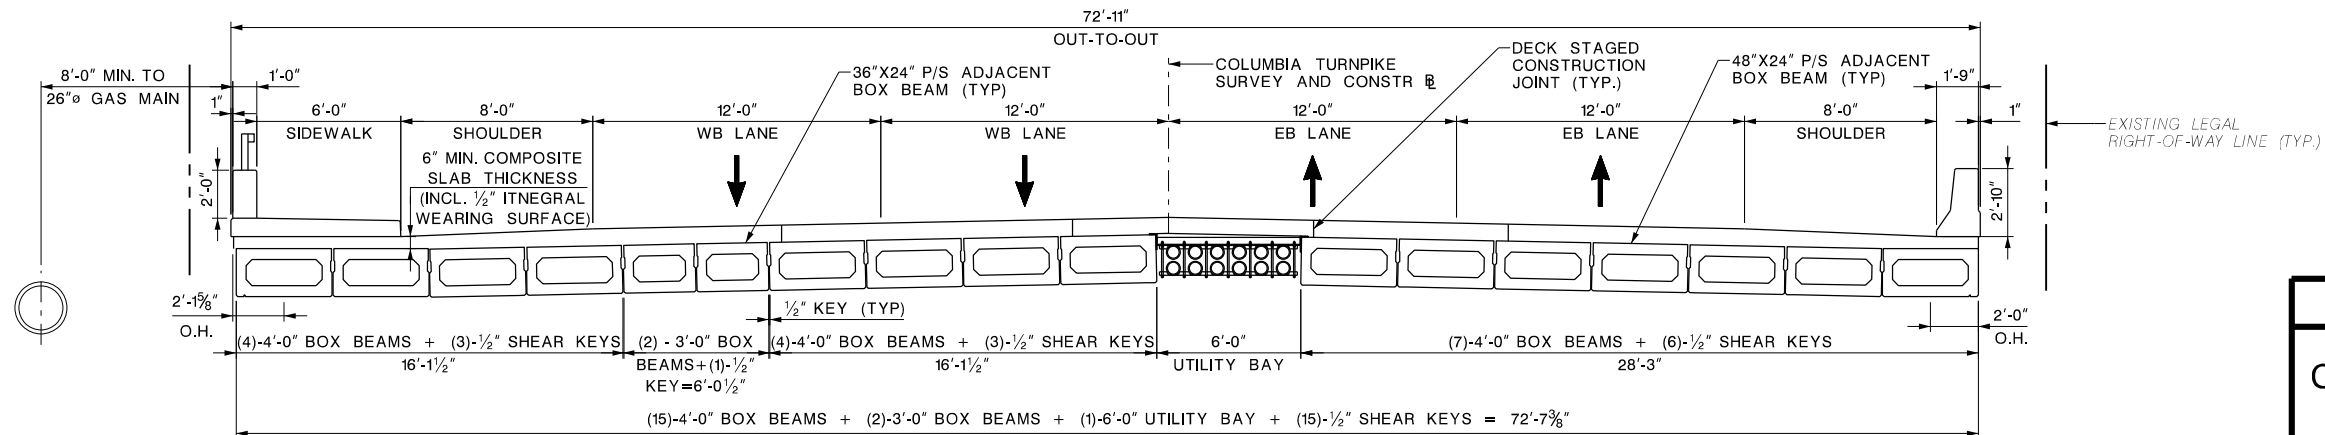

PROPOSED TYPICAL SECTION
SCALE: 1/4"=1'-0"

ALTERNATIVE D4 (D)
PPA

MORRIS COUNTY	
CONSTRUCTION STAGING - 3	
STRUCTURE NO. COLUMBIA TURNPIKE OVER BLACK BROOK	
BOROUGH OF FLORHAM PARK TRANSYSTEMS CORPORATION, INC.	MORRIS COUNTY NEW JERSEY
BRIDGE SHEET NO. ____ OF ____	

FILE NAME: \$FILE\$	CONTROL SECTION	JOB NO.
TIME: 5:55:53 PM	DES. BY	CHK. BY
DATE: 12/3/2018	DWN. BY	
USERNAME: \$LOGIN_NAME\$	IN CHARGE OF	

REVISION	BY	CK'D	DATE